

Ⓐ FIRST FLOOR PLAN
 SCALE: 1/4" = 1'-0" 2,988 SF.

revisions:


 drawn by: TP

BFA
 BYNUM FANYO & ASSOCIATES, INC.
 ARCHITECTURE
 CIVIL ENGINEERING
 PLANNING
 Bloomington, Indiana
 528 north walnut street


certified by:

Proposed:
WHIPPOORWILL HILL EVENT BARN
 6075 SOUTH FAIRFAX ROAD
 BLOOMINGTON, Indiana 47401

title: FIRST FLOOR PLAN
A-1.0
 project no.:

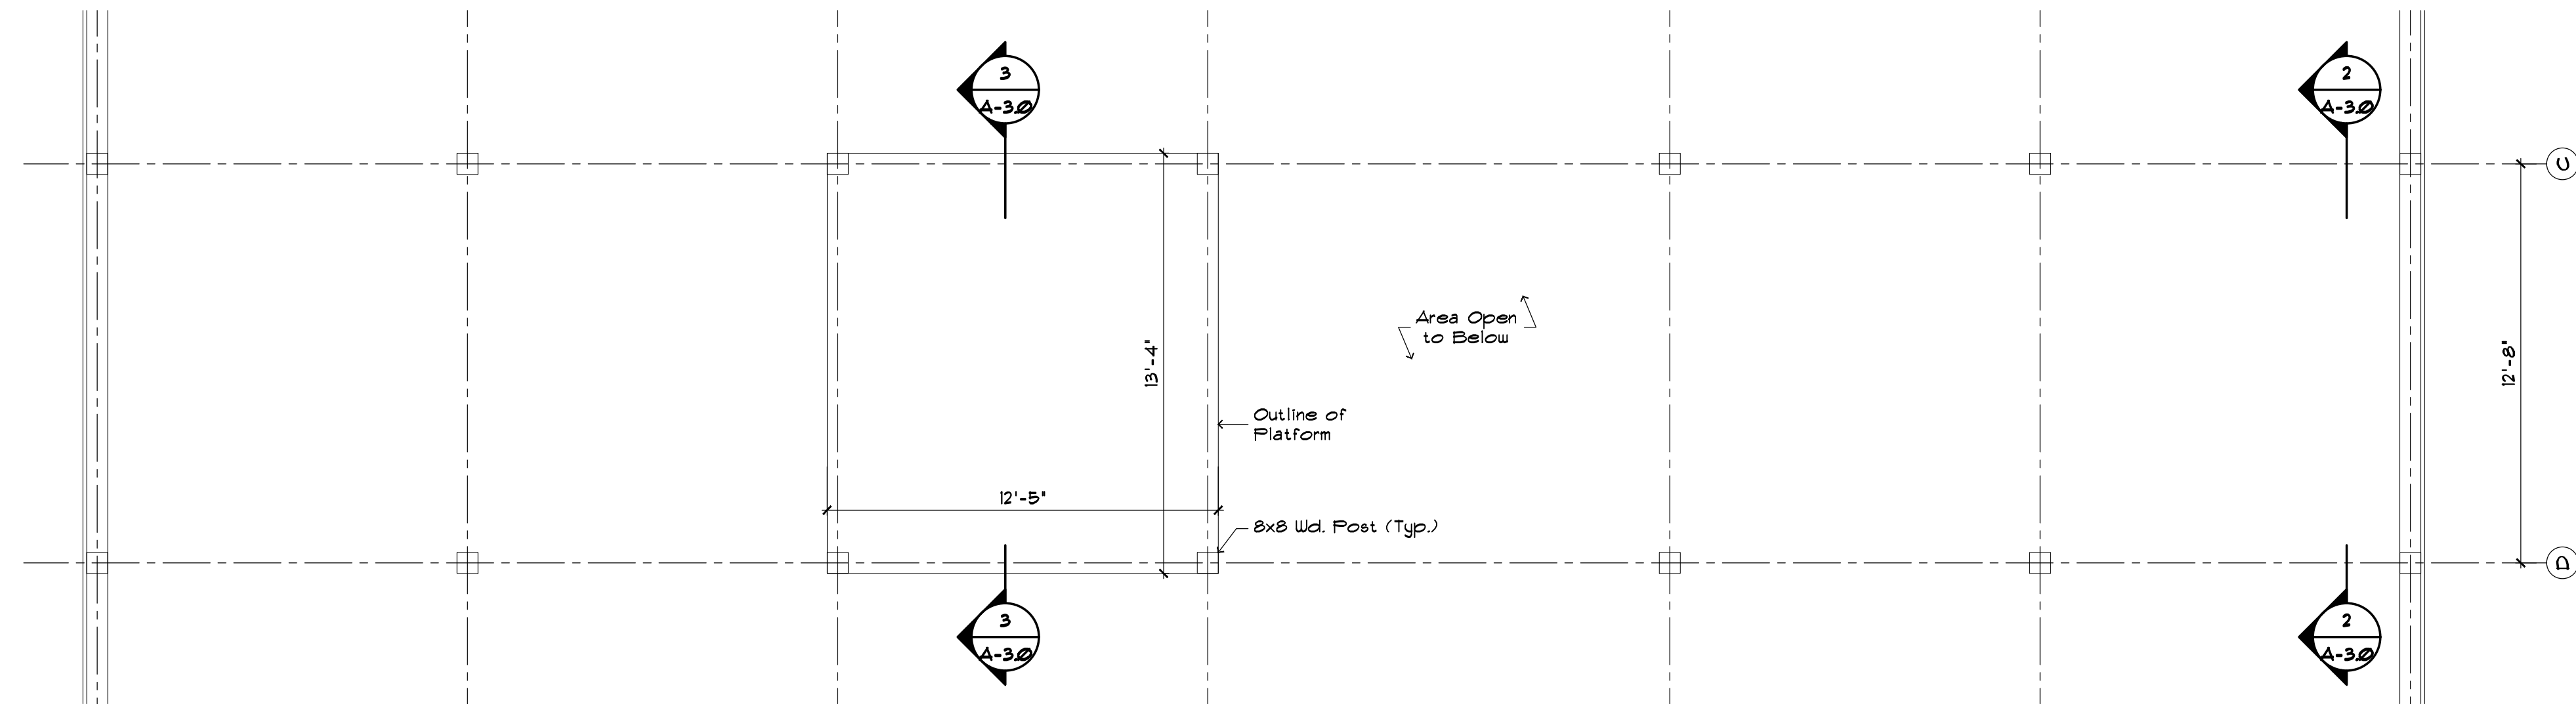

B SECOND FLOOR PLATFORM PLAN
 SCALE: 1/4" = 1'-0"
 204 SF.

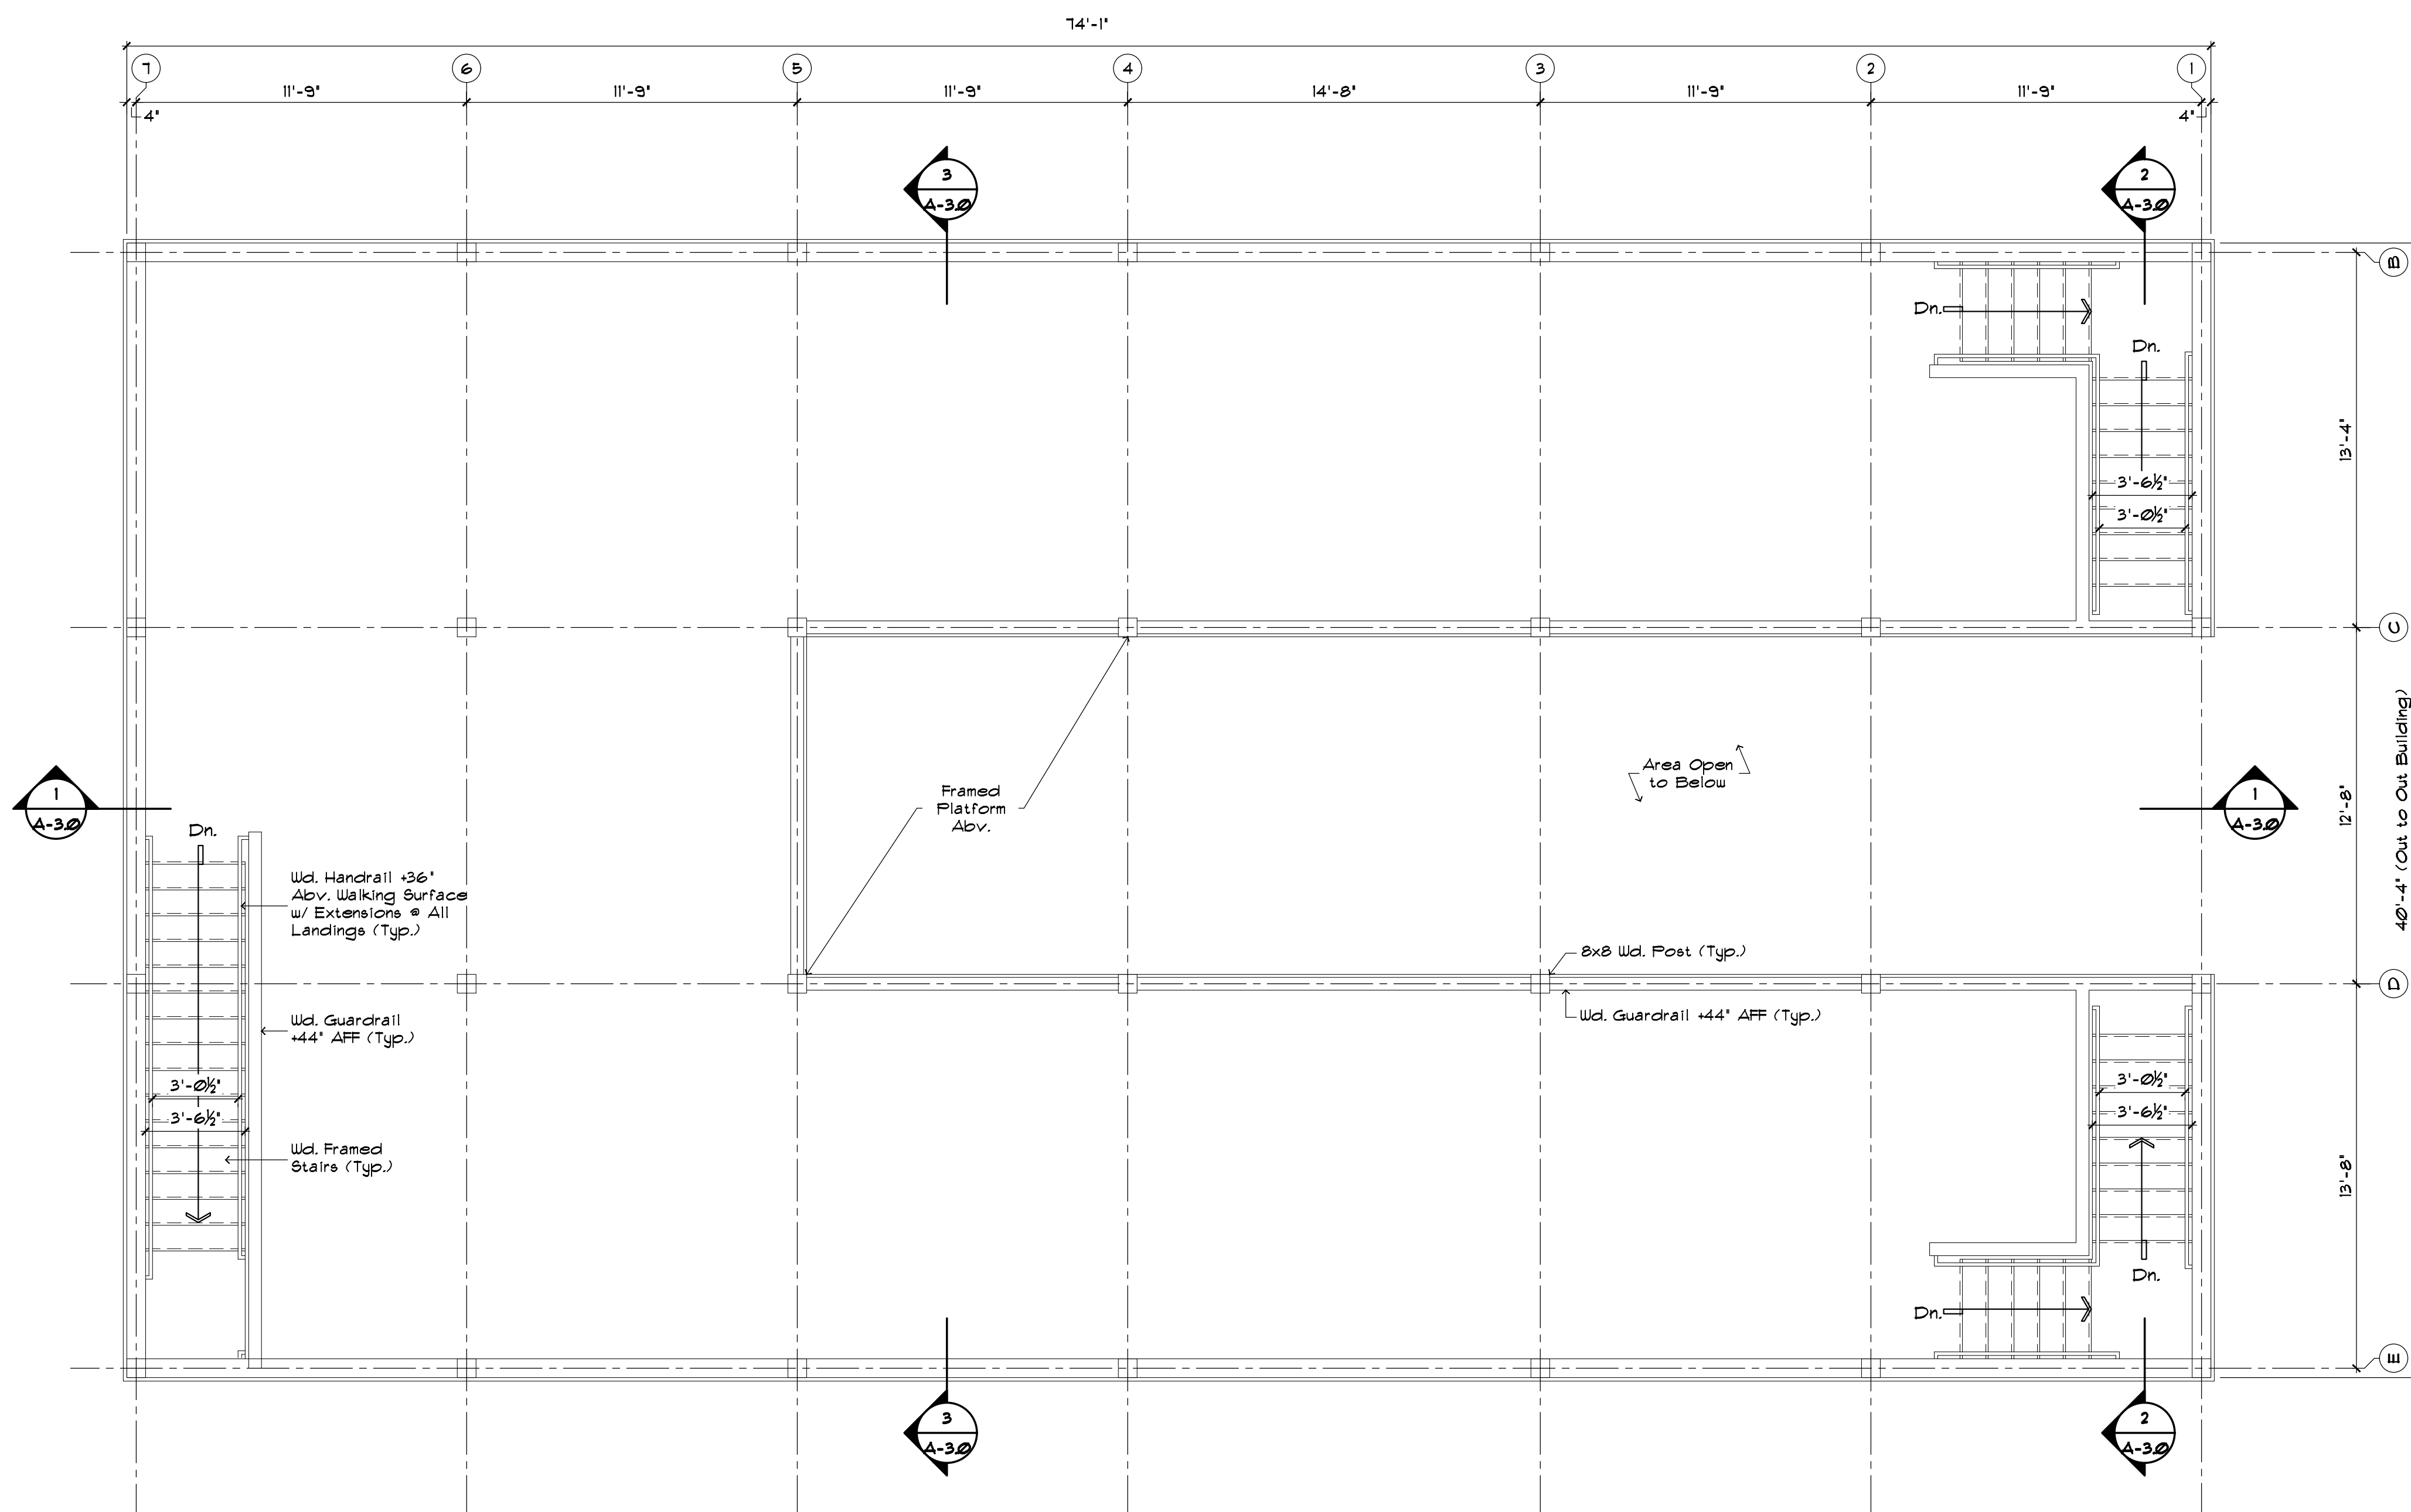

A SECOND FLOOR PLAN
 SCALE: 1/4" = 1'-0"
 2,389 SF.

revisions:
 drawn by: TP

BEBB
 BYNUM FANYO & ASSOCIATES, INC.
 ARCHITECTURE
 CIVIL ENGINEERING
 PLANNING
 Bloomington, Indiana
 528 north walnut street

certified by:

Proposed:
WHIPPOORWILL HILL EVENT BARN
 6075 SOUTH FAIRFAX ROAD
 BLOOMINGTON, Indiana 47401

title: SECOND FLOOR PLAN

A-11
 project no.: